



PROJECT:  
COMMERCIAL DEVELOPMENT  
BOATHOUSE LANE  
STOCKTON ON TEES  
-  
-


DRAWING:  
UNIT 4  
DEED PLAN  
-  
-  
-

**Elder Lester McGregor**  
Chartered Architects  
Reed's Mill Atlas Wynd Yarm TS15 9AD  
tel: 01642 782211 fax: 01642 790123  
e.mail: info@elderlester.co.uk  
web site: www.elderlester.co.uk


1956  
**ELDERLESTER**  
McGREGOR  
ARCHITECTS

SCALE: 1/100 AND 1/500 @ A3  
DRAWN BY: I M MCGREGOR  
DATE FIRST PLOTTED: 15/09/2015  
DATE LAST PLOTTED: 03/11/2015  
DRAWING NO:  
**0939/403B**

CURRENT REVISION NOTES:  
REVISION : Unit number changed

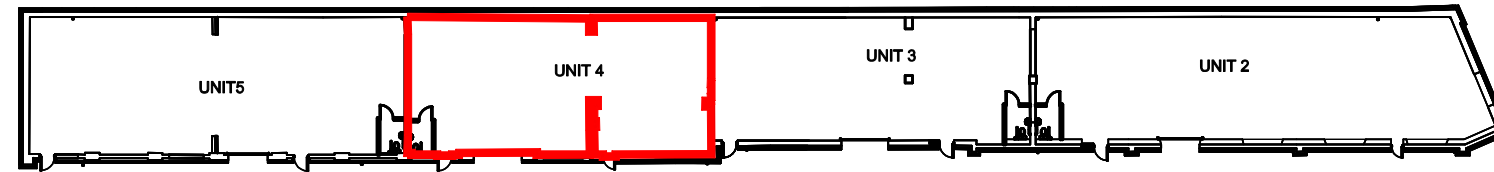

KEY PLAN: SCALE 1/500

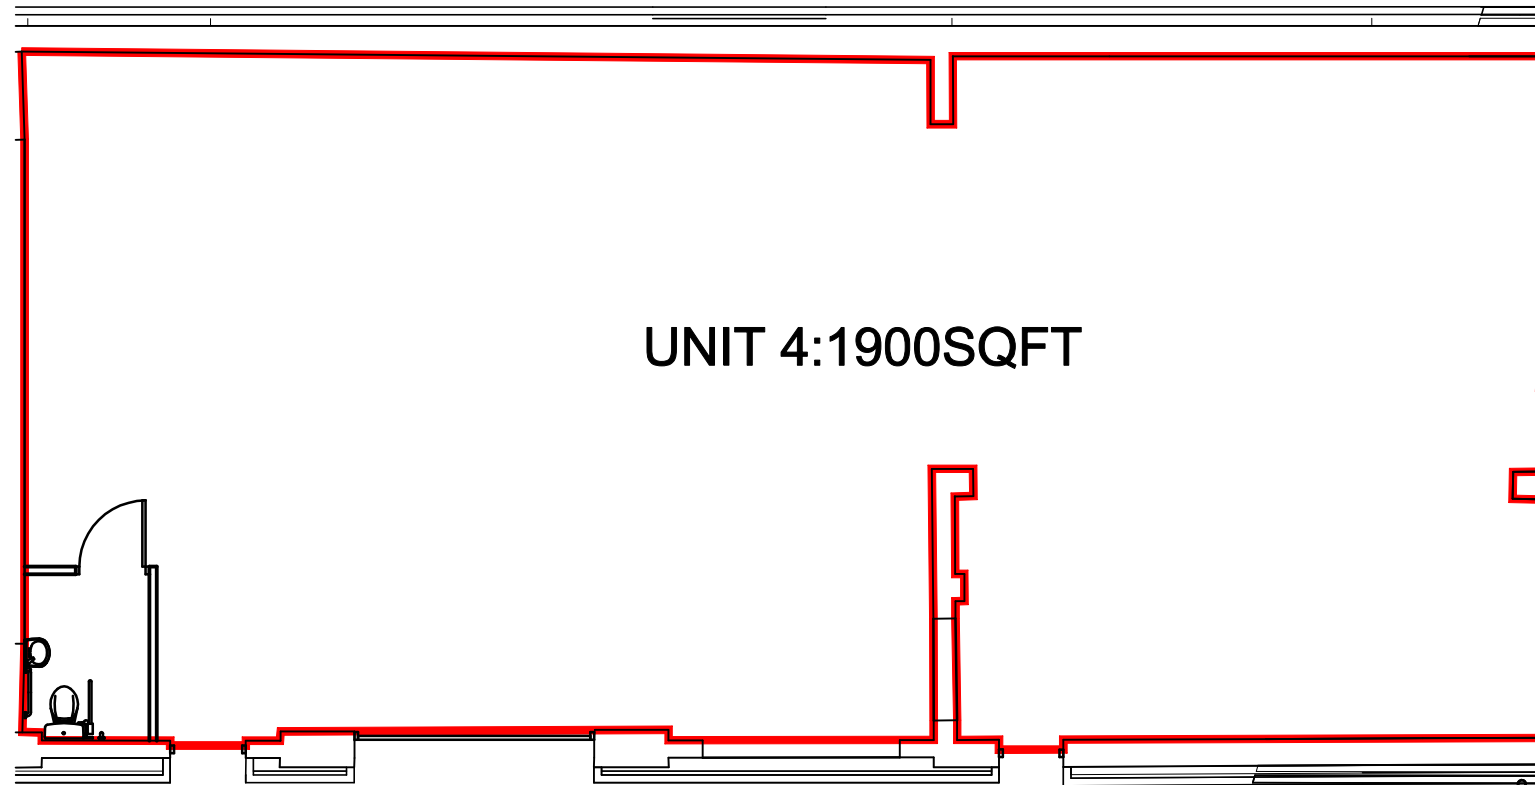

UNIT PLAN: SCALE 1/100

